



# ETAT FUTUR FACADES

ECH : 1/200

Date 03/11/2016

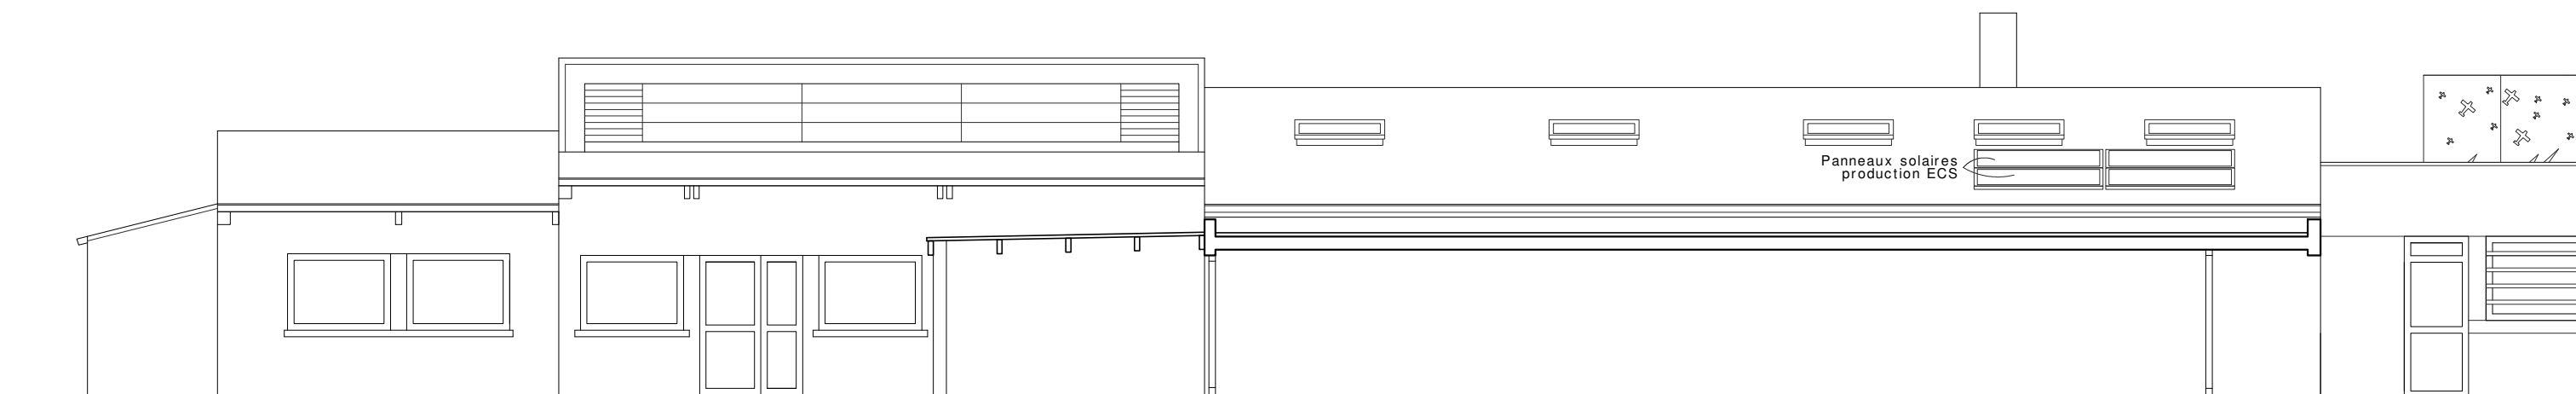

COUPE FACADE SUD

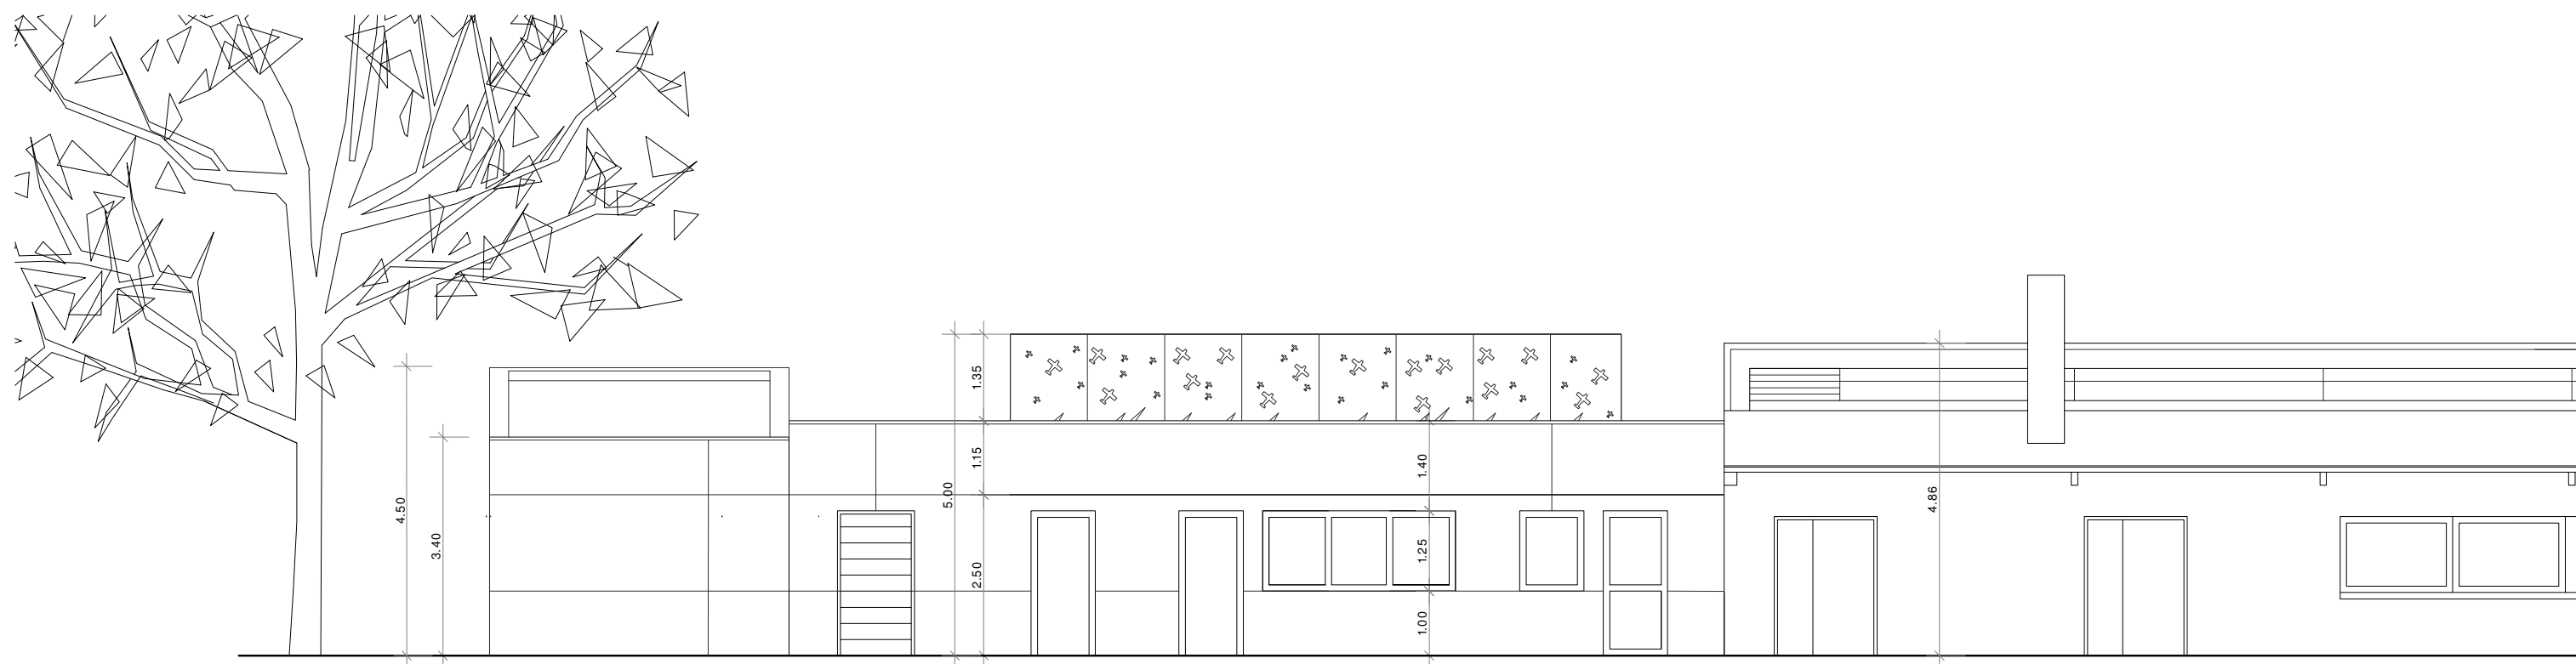

FACADE NORD